




Details

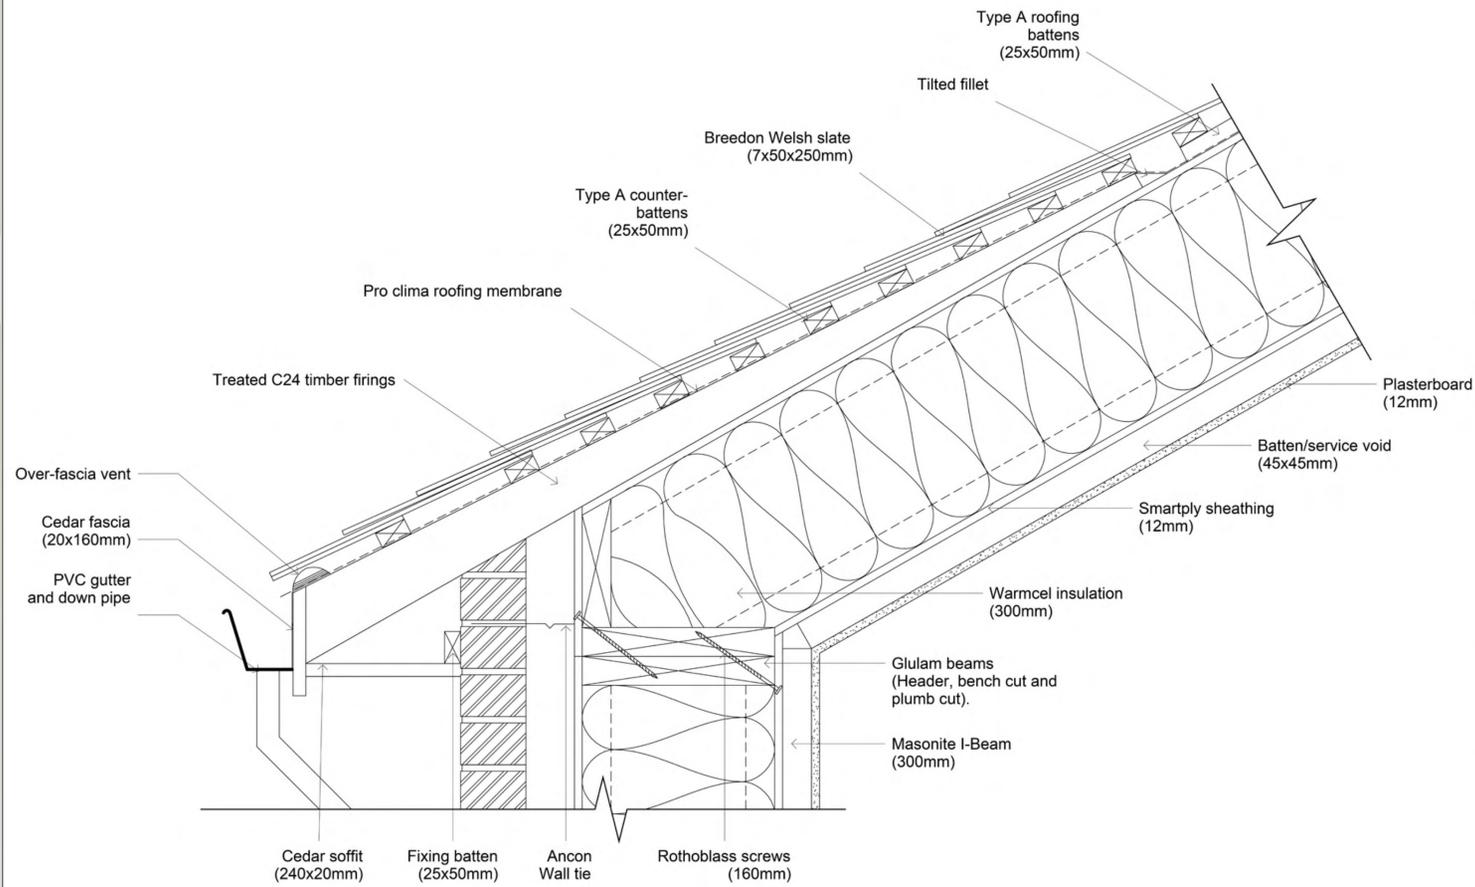


4 Eaves detail
1 : 5

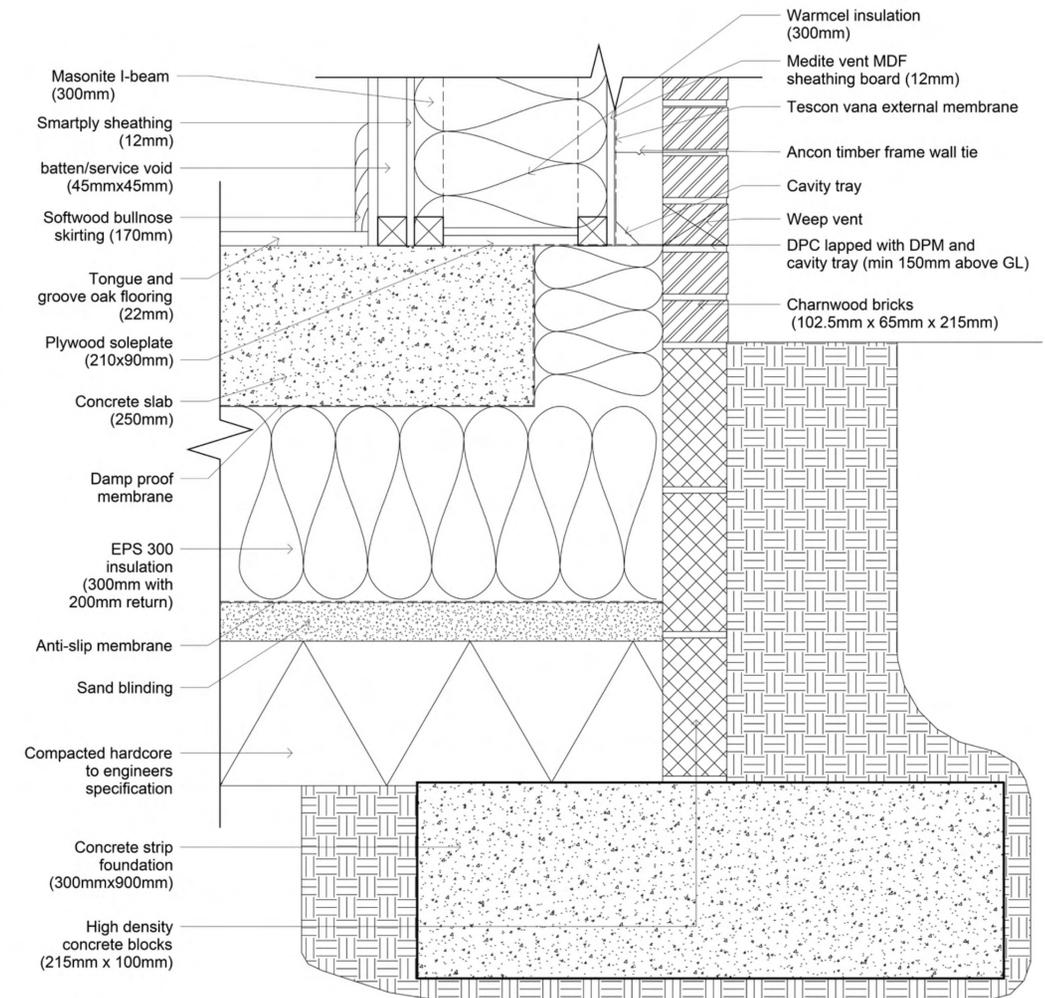

1 Ground floor wall detail
1 : 5

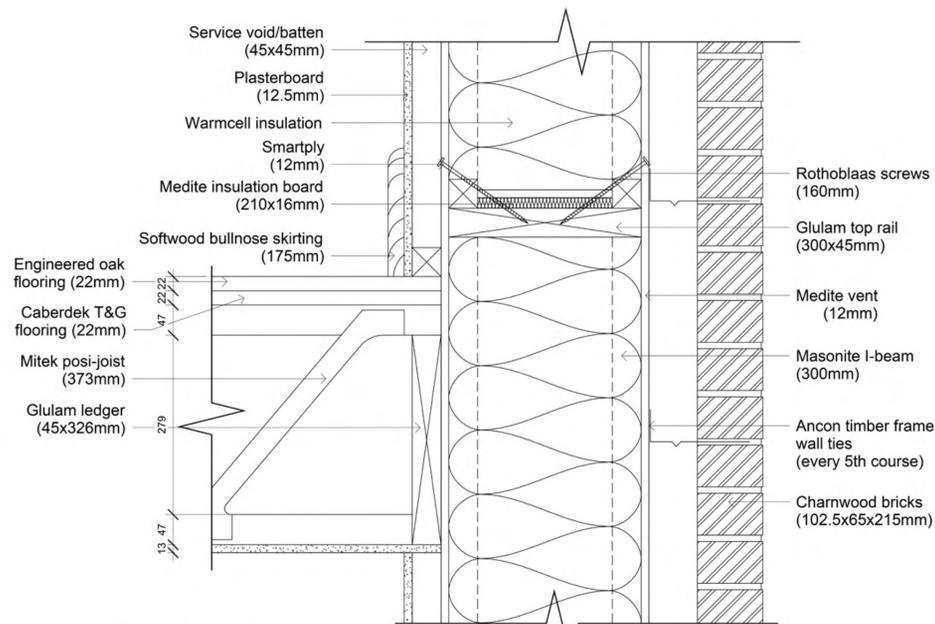

3 Floor junction detail
1 : 5

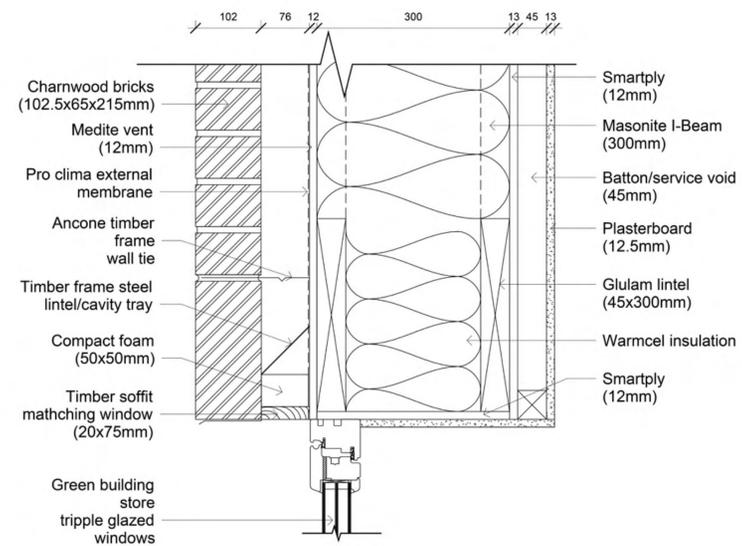


2 Window head/opening
1 : 5

PROJECT	
Gledhow Crescent	
TITLE	
Detail Drawings	
LOCATION	
LS8 5EN	
DRAWN BY	DATE
Louis Joseph-Meade	11/05/2022
SCALE (@ A1)	PROJECT
1 : 5	TDP 1
DRAWING NUMBER	
A102	

Elevations




1 Rear Elevation
1 : 50

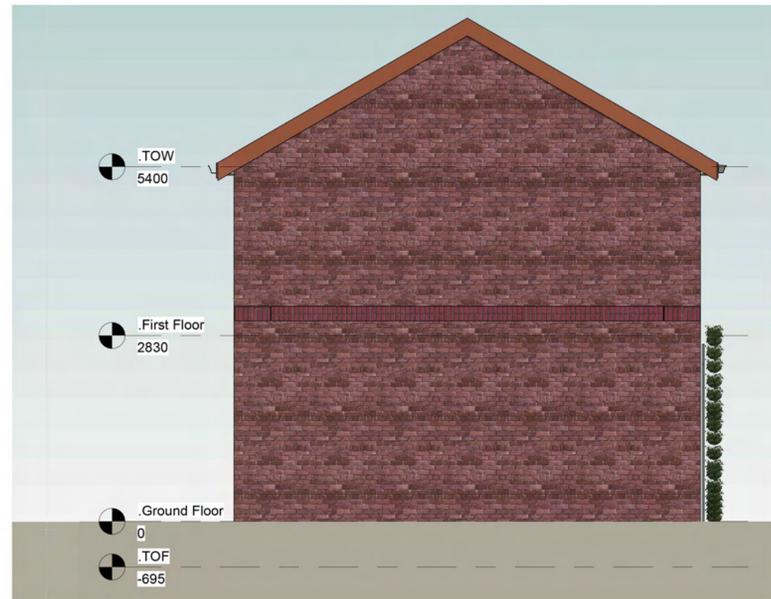

3 Gable 1
1 : 50




2 Front Elevation
1 : 50

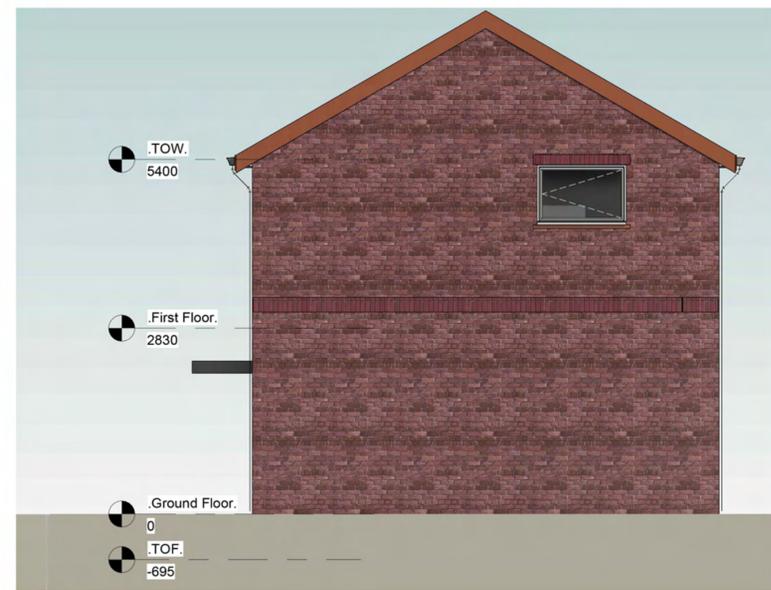


4 Gable 2
1 : 50

PROJECT	
Elevations	
TITLE	
Gledhow Crescent	
LOCATION	
LS8 5EN	
DRAWN BY	DATE
Louis Joseph-Meade	05/05/22
SCALE (@ A1)	PROJECT
1 : 50	TDP 1- AT
DRAWING NUMBER	
A101	


Elevations and Sections

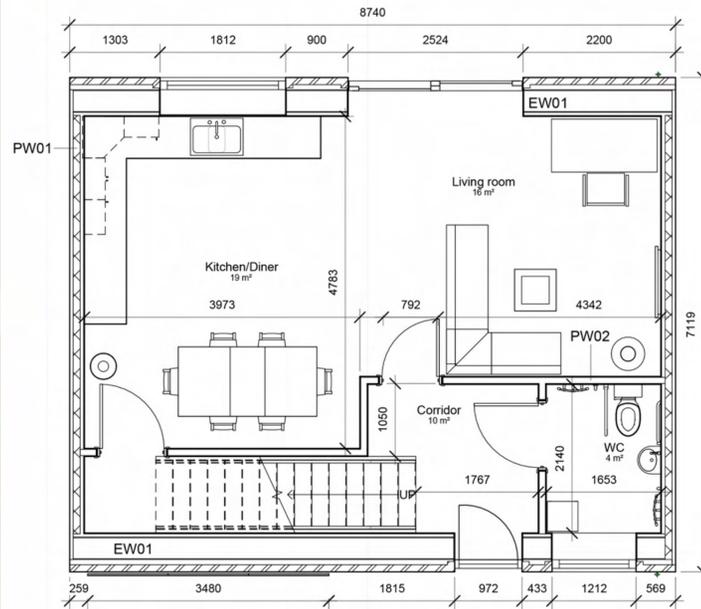


1 Ground Floor
1 : 50

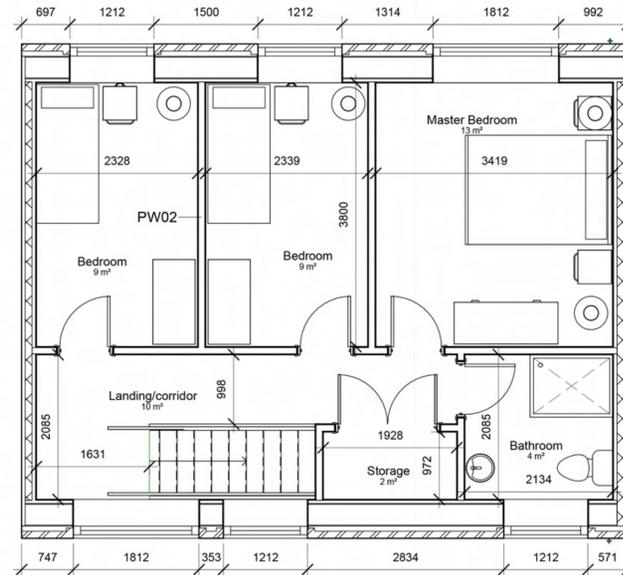

2 First Floor
1 : 50

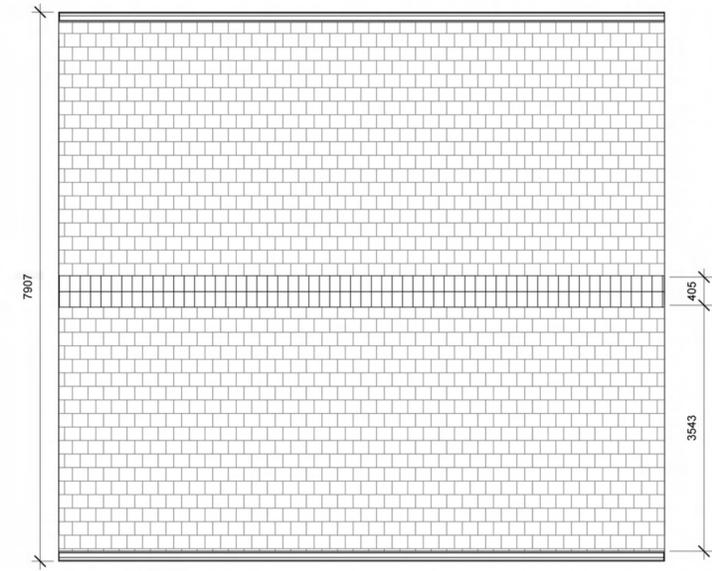

3 TOW
1 : 50

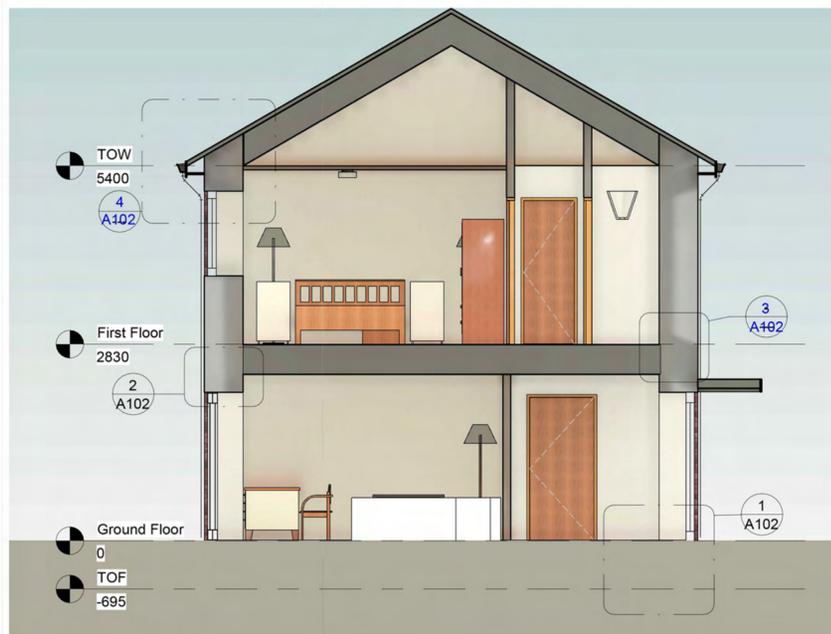

4 Gable Section
1 : 50



5 Longitudinal Section
1 : 50

PROJECT	
Plan/Sections	
TITLE	
Gledhow Crescent	
LOCATION	
LS8 5EN	
DRAWN BY	DATE
Louis Joseph-Meade	20/05/22
SCALE (@ A1)	PROJECT
1 : 50	TDP 1- AT
DRAWING NUMBER	
A103	


Site Plan



2 Section 3
1 : 200



3 Section 4
1 : 200

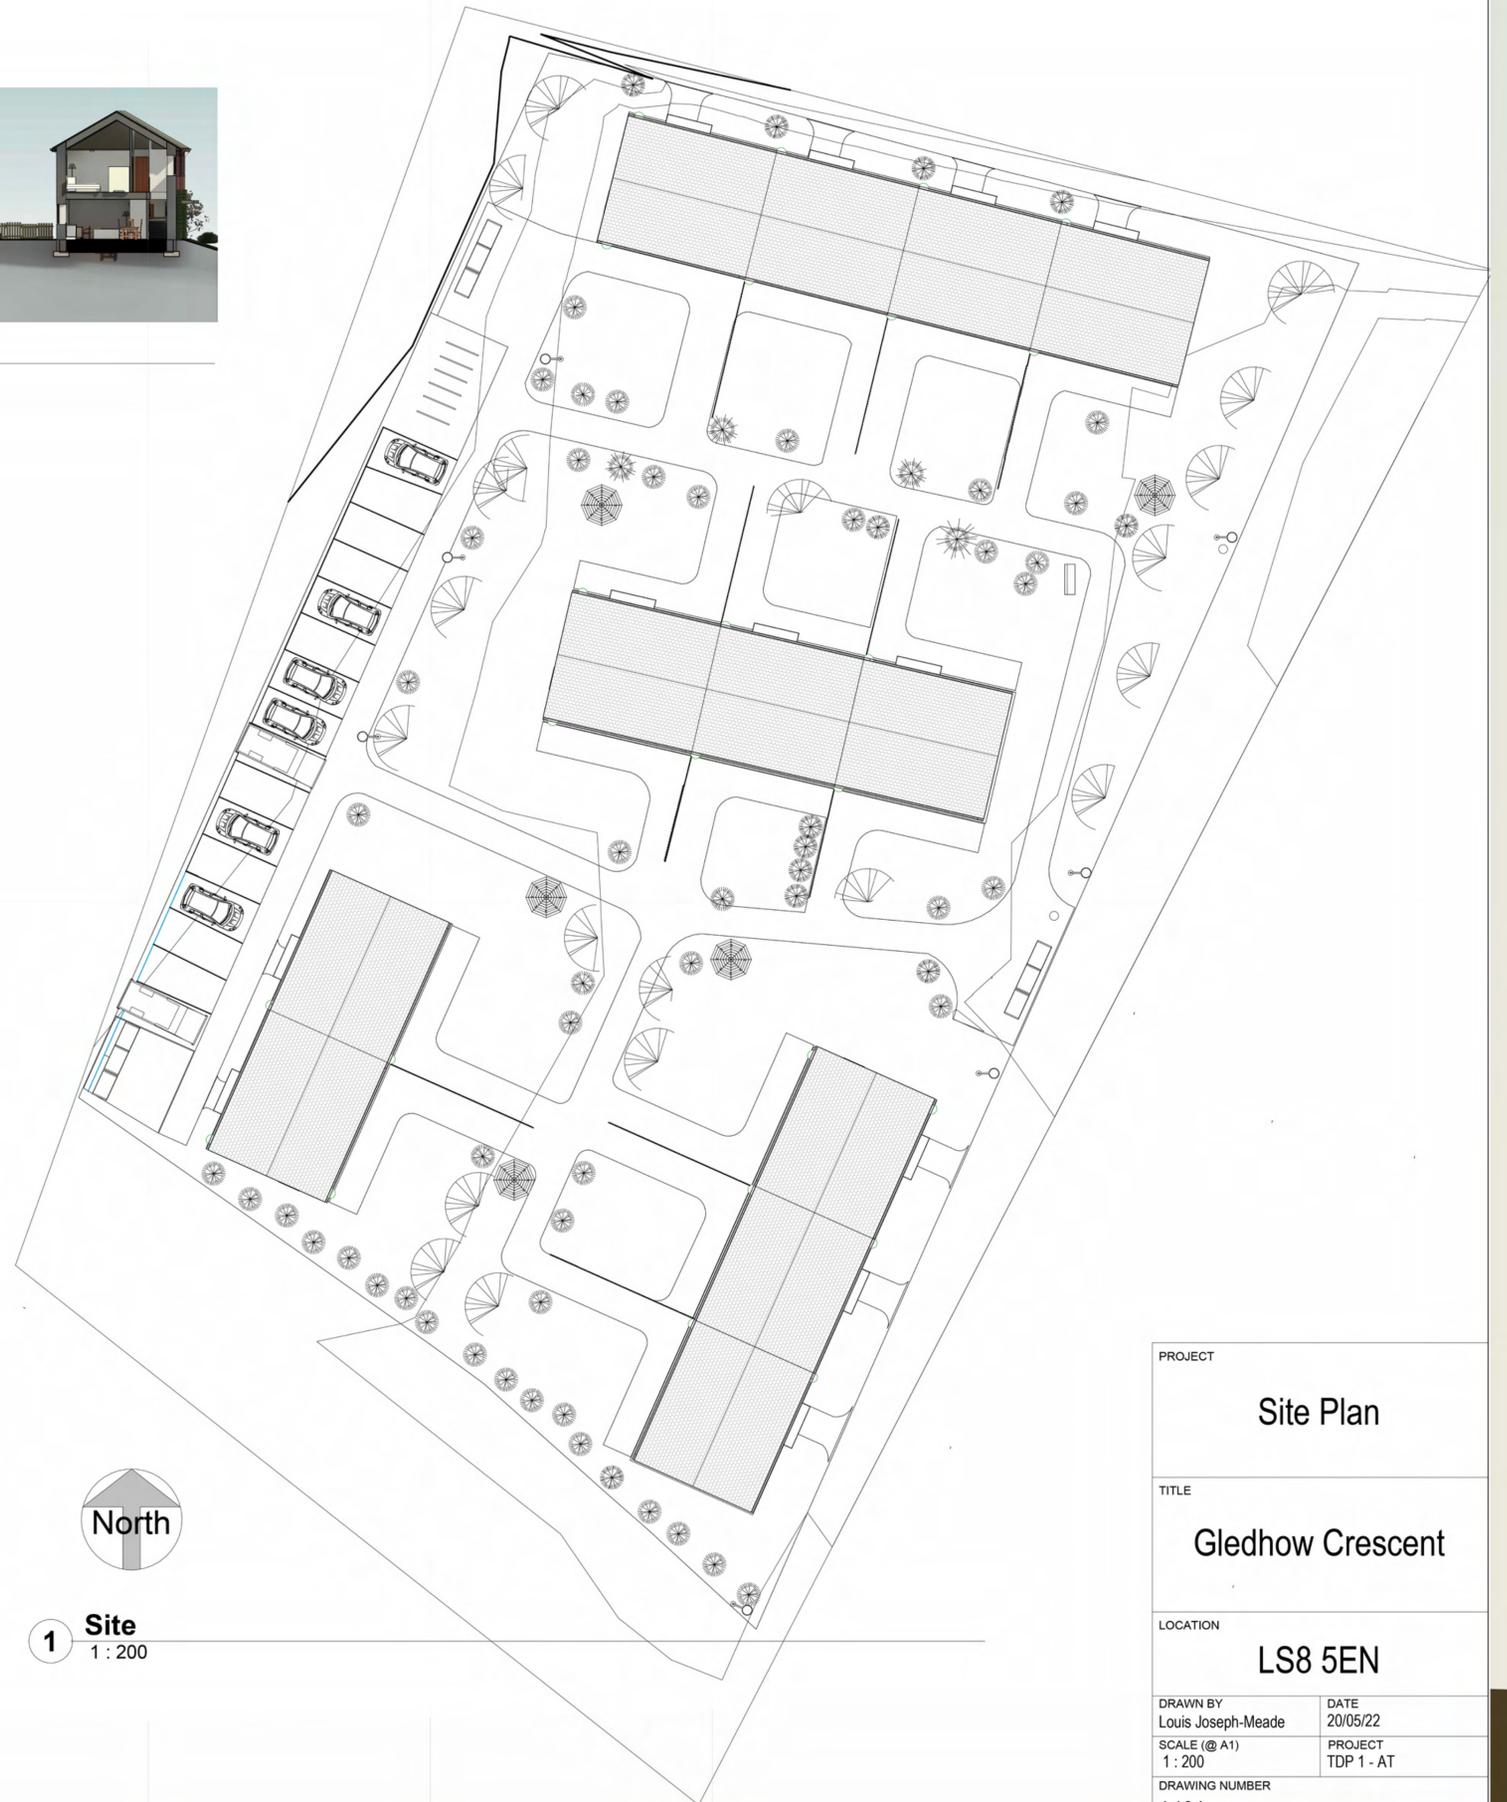


1 Site
1 : 200


PROJECT	
Site Plan	
TITLE	
Gledhow Crescent	
LOCATION	
LS8 5EN	
DRAWN BY	DATE
Louis Joseph-Meade	20/05/22
SCALE (@ A1)	PROJECT
1 : 200	TDP 1 - AT
DRAWING NUMBER	
A104	

Renders




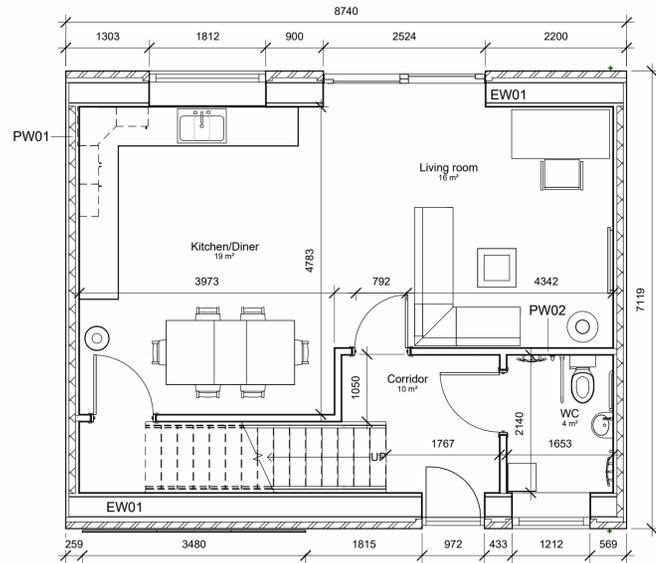

1 Ground Floor
1 : 50

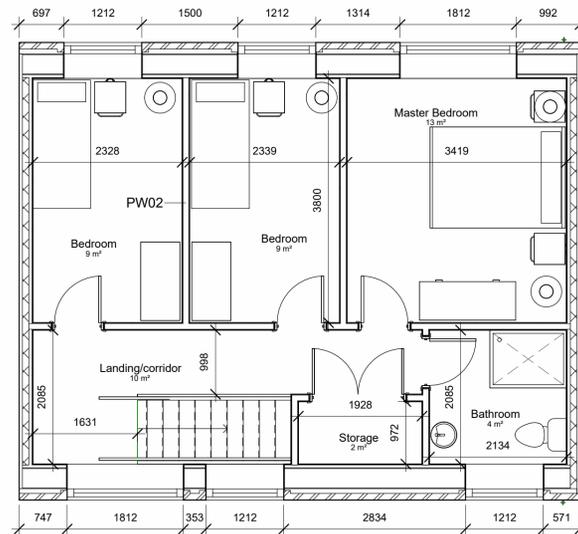

2 First Floor
1 : 50

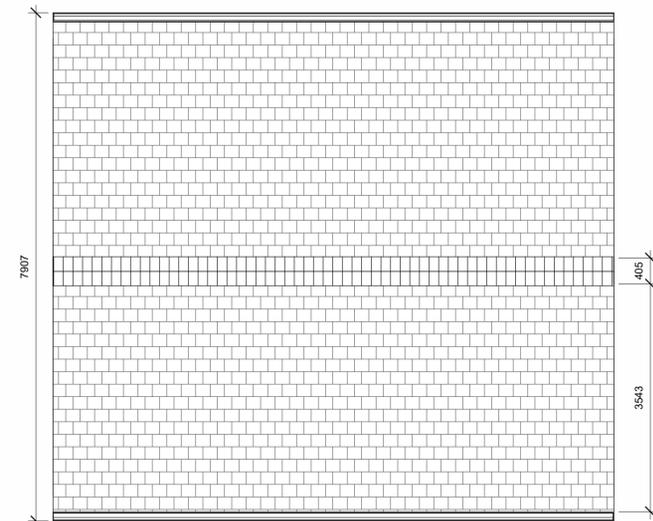

3 TOW
1 : 50




4 Gable Section
1 : 50




5 Longitudinal Section
1 : 50


PROJECT	
Plan/Sections	
TITLE	
Gledhow Crescent	
LOCATION	
LS8 5EN	
DRAWN BY	DATE
Louis Joseph-Meade	20/05/22
SCALE (@ A1)	PROJECT
1 : 50	TDP 1- AT
DRAWING NUMBER	
A103	

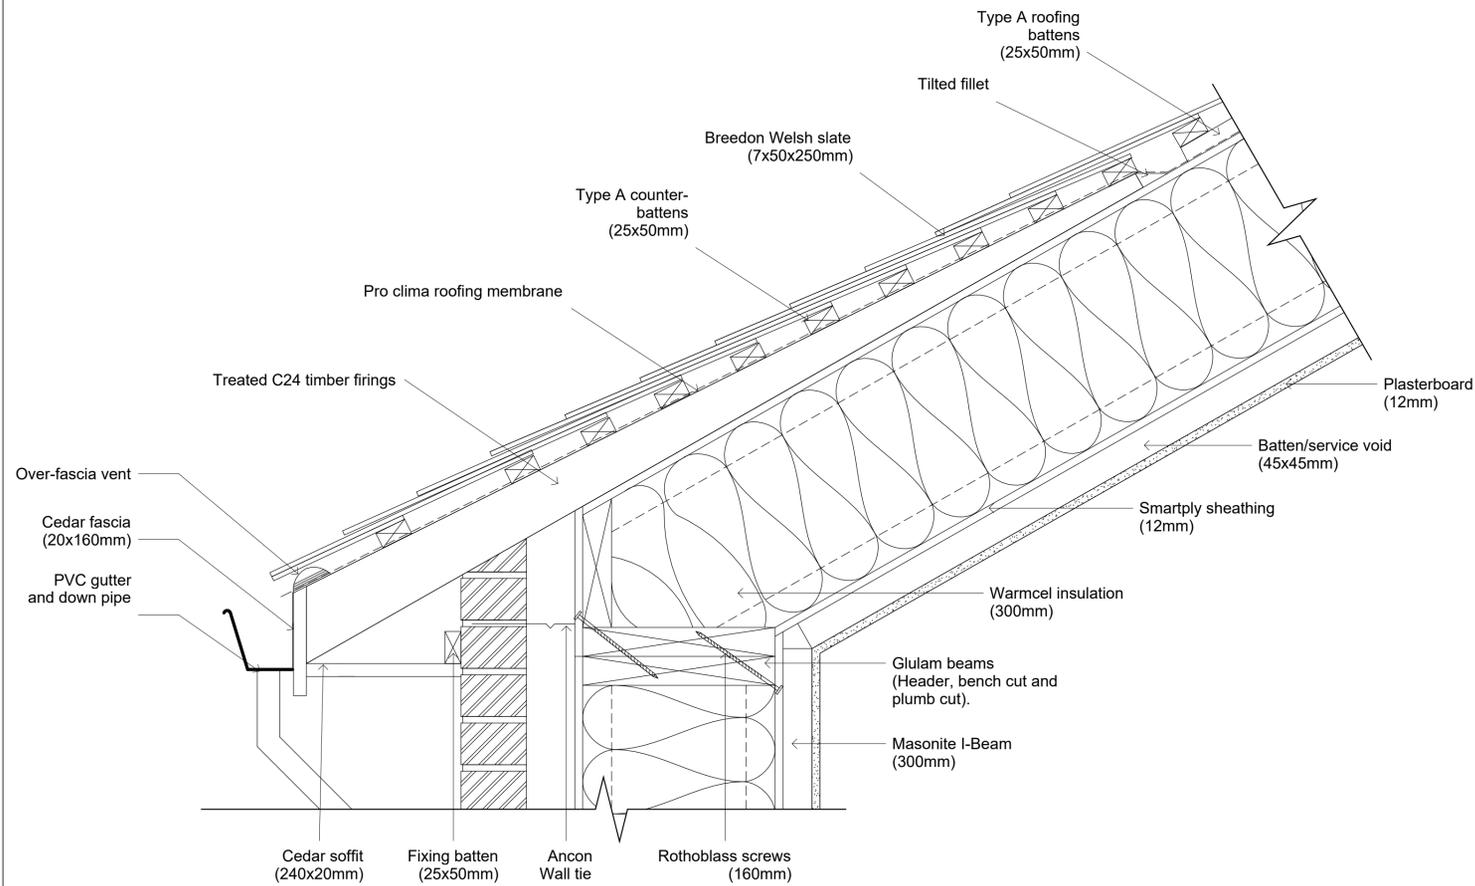


4 Eaves detail
1:5

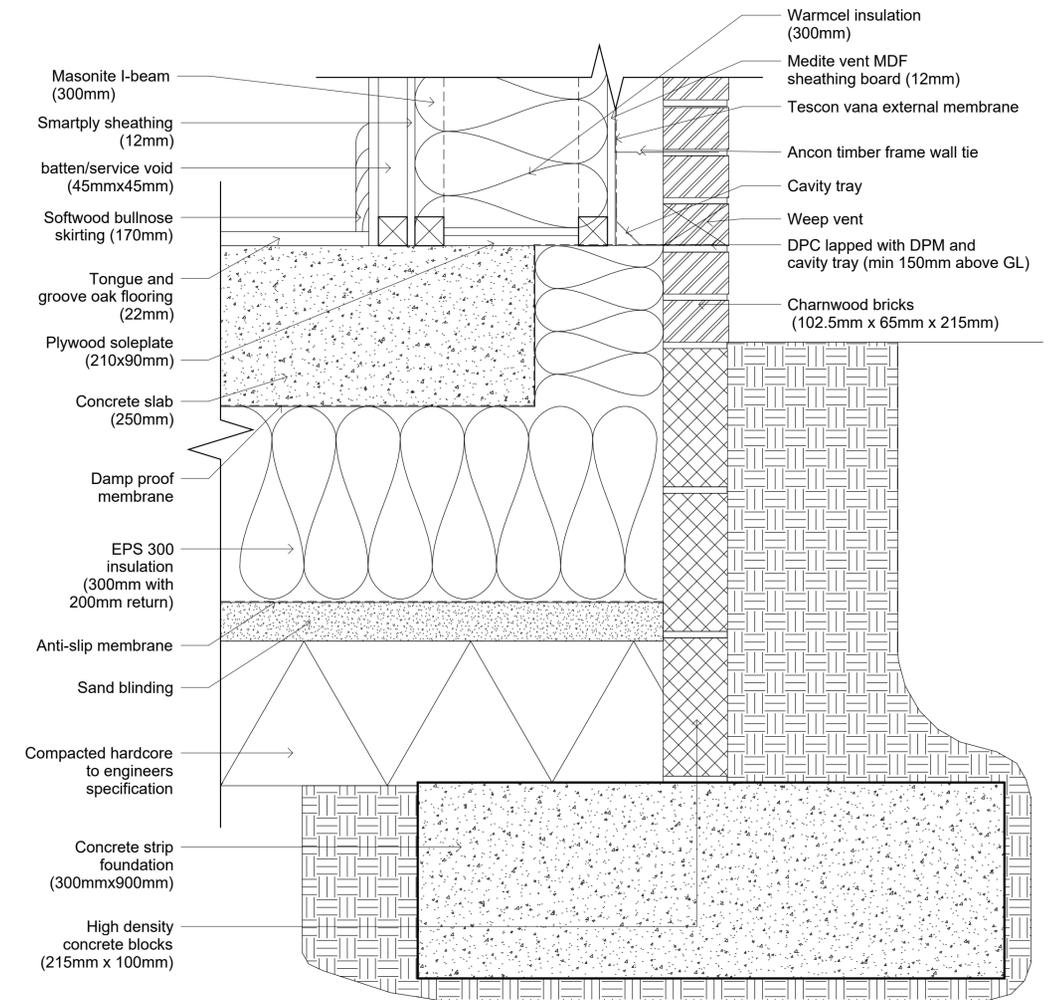

1 Ground floor wall detail
1:5

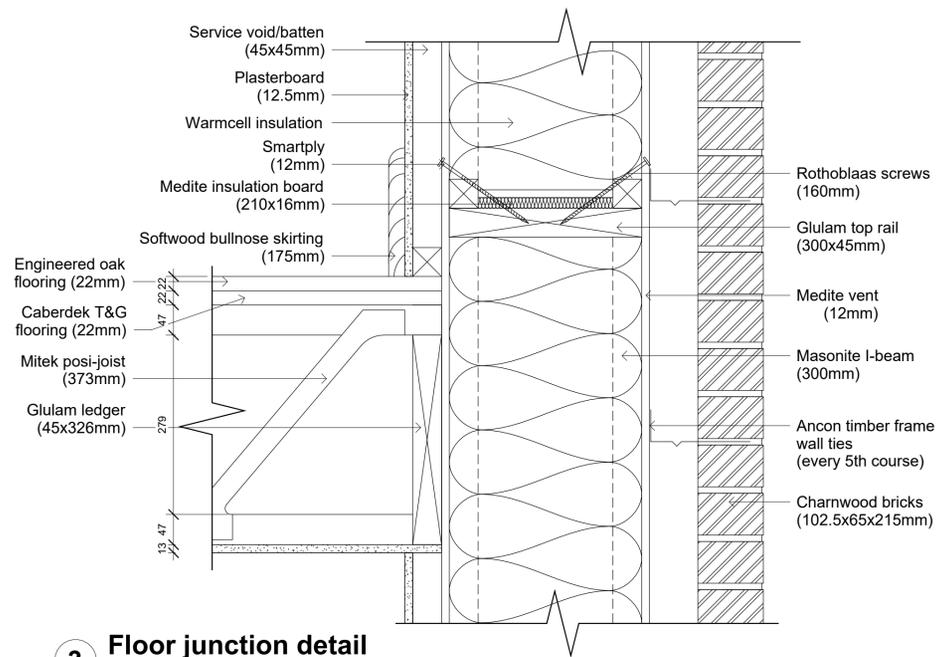

3 Floor junction detail
1:5

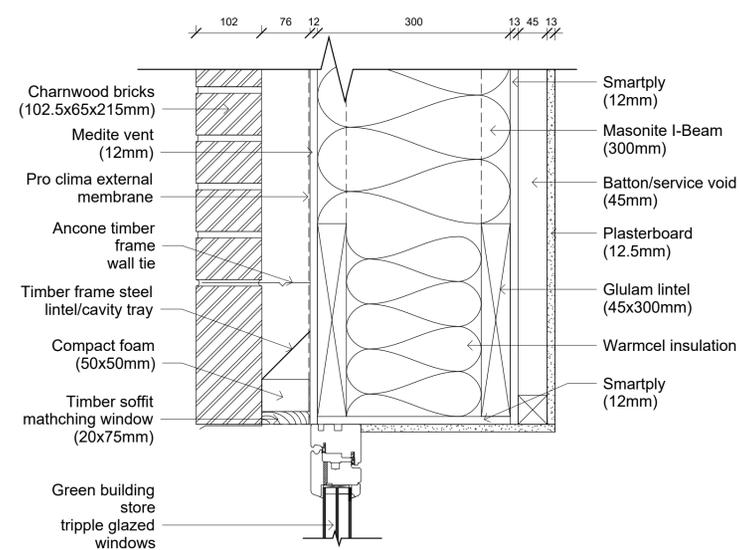


2 Window head/opening
1:5

PROJECT	
Gledhow Crescent	
TITLE	
Detail Drawings	
LOCATION	
LS8 5EN	
DRAWN BY	DATE
Louis Joseph-Meade	11/05/2022
SCALE (@ A1)	PROJECT
1:5	TDP 1
DRAWING NUMBER	
A102	




1 Rear Elevation
1 : 50

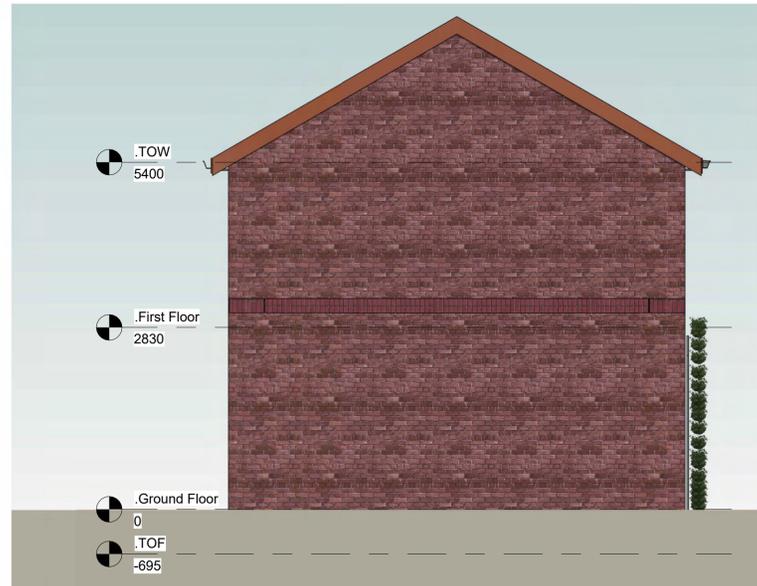

3 Gable 1
1 : 50



2 Front Elevation
1 : 50

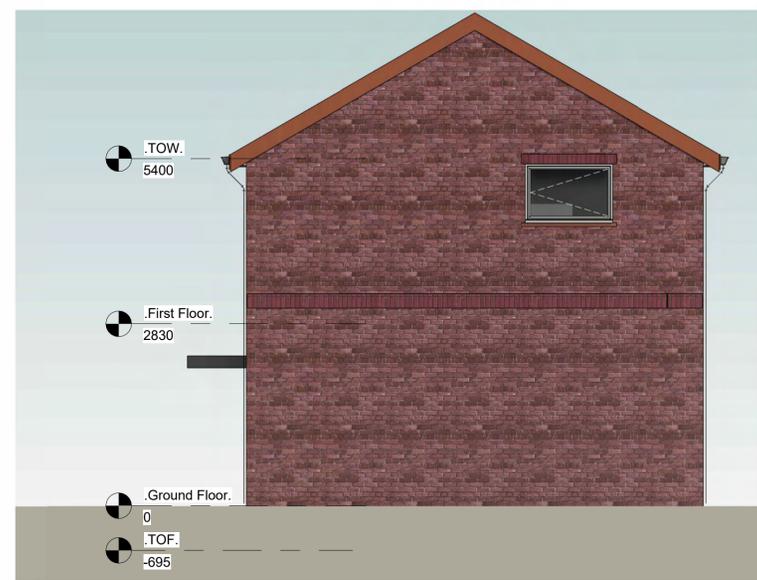

4 Gable 2
1 : 50


PROJECT	
Elevations	
TITLE	
Gledhow Crescent	
LOCATION	
LS8 5EN	
DRAWN BY Louis Joseph-Meade	DATE 05/05/22
SCALE (@ A1) 1 : 50	PROJECT TDP 1- AT
DRAWING NUMBER	
A101	



2 Section 3
1 : 200



3 Section 4
1 : 200

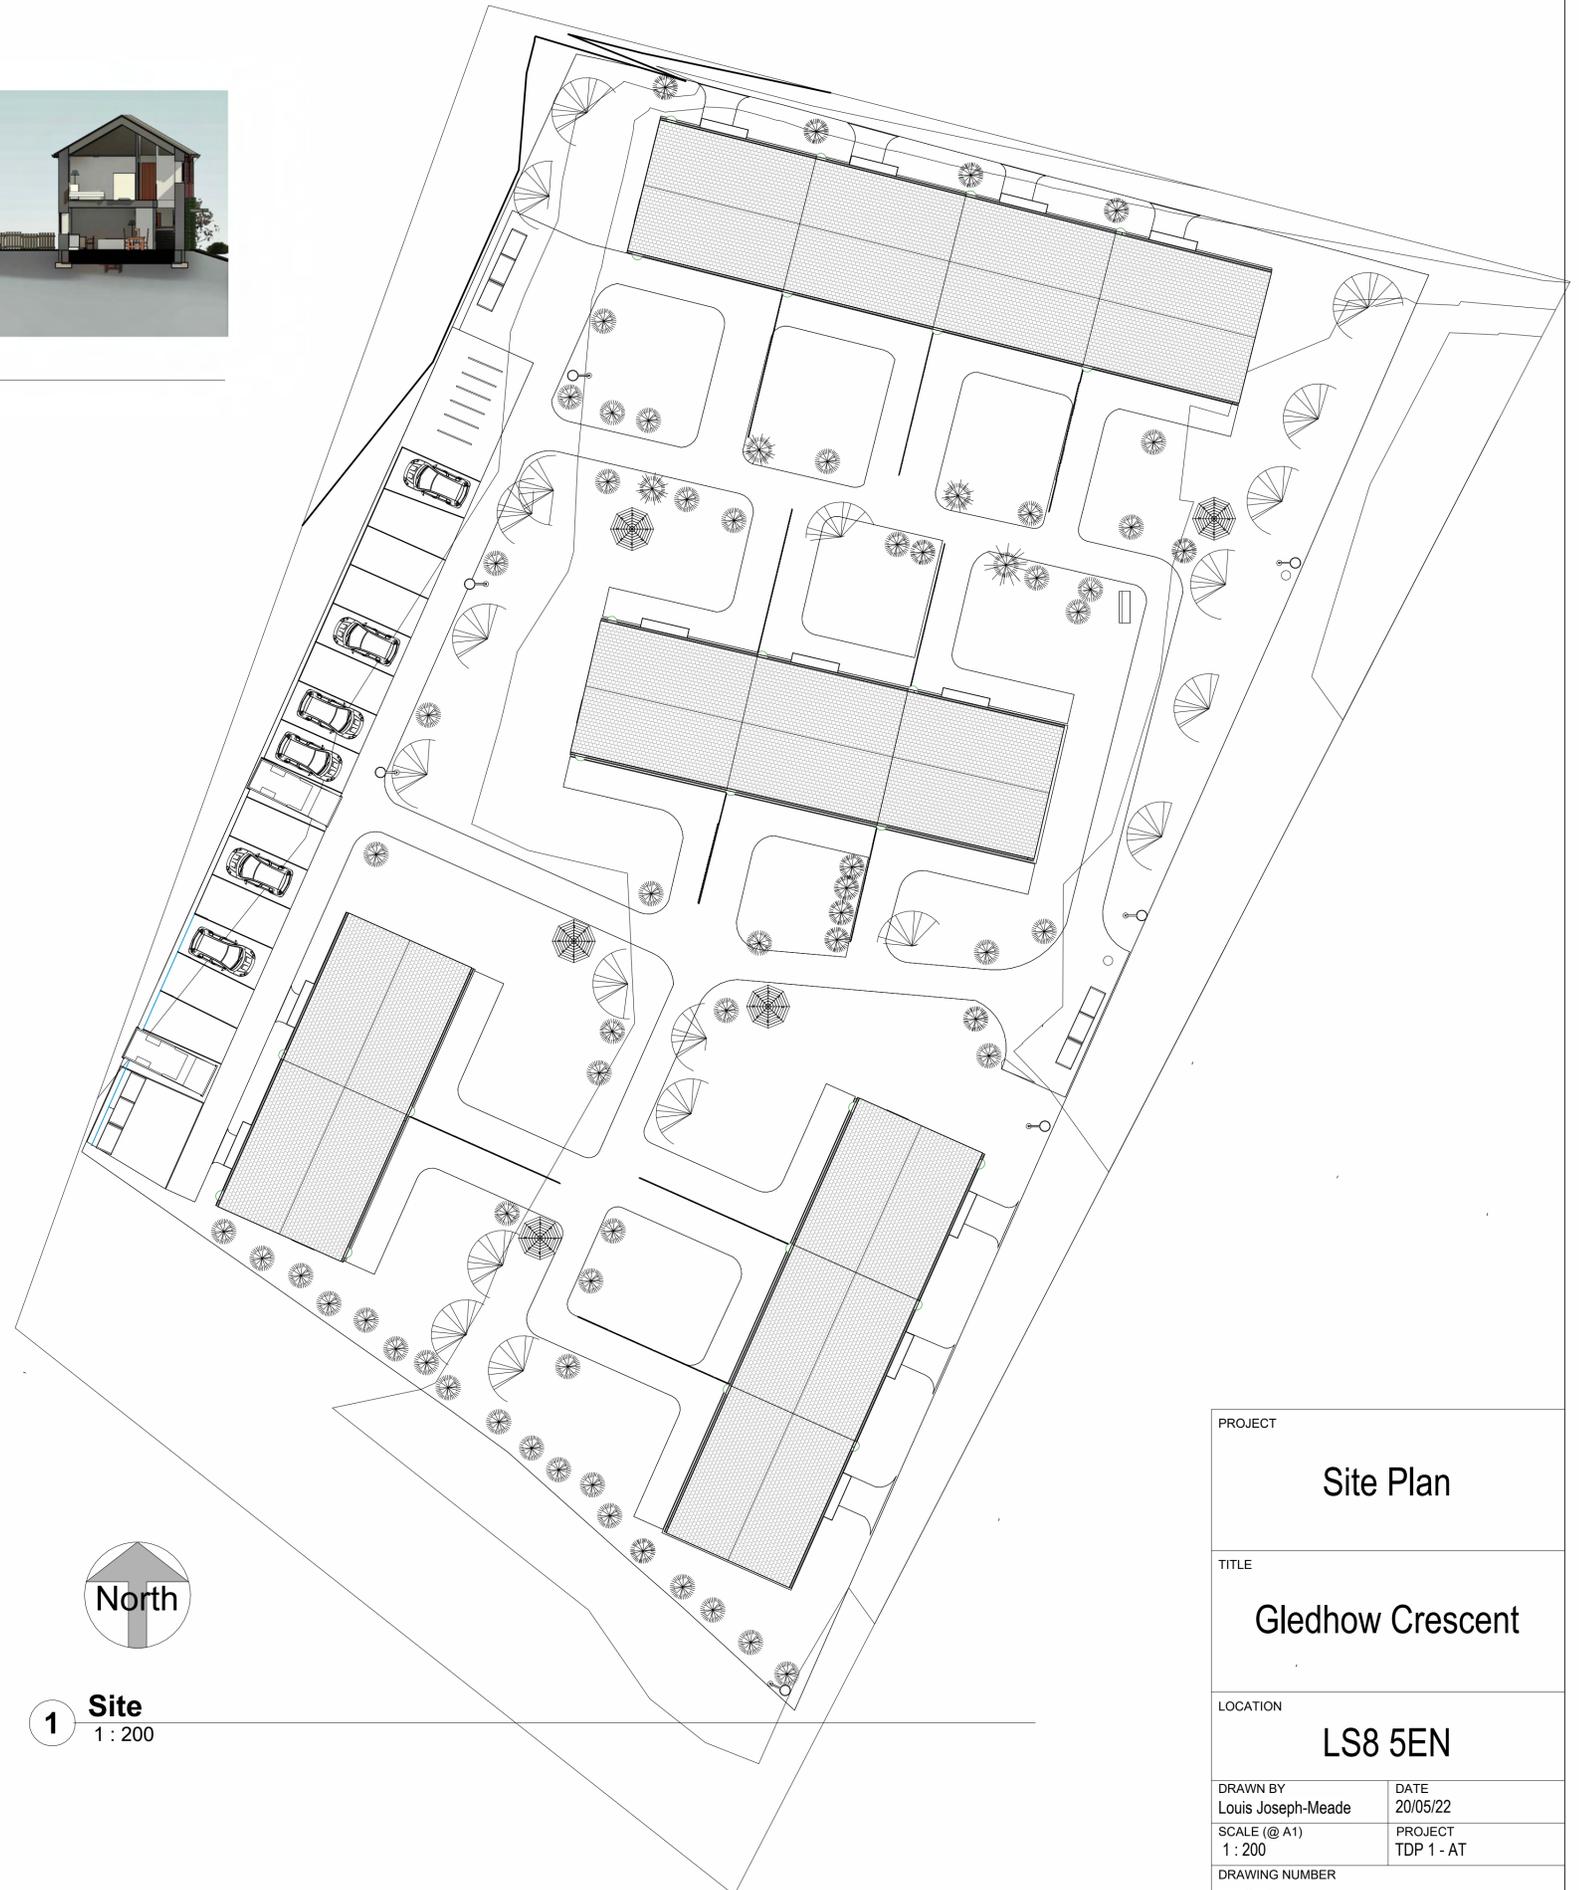

1 Site
1 : 200

PROJECT	
Site Plan	
TITLE	
Gledhow Crescent	
LOCATION	
LS8 5EN	
DRAWN BY	DATE
Louis Joseph-Meade	20/05/22
SCALE (@ A1)	PROJECT
1 : 200	TDP 1 - AT
DRAWING NUMBER	
A104	