




1 East
1 : 100

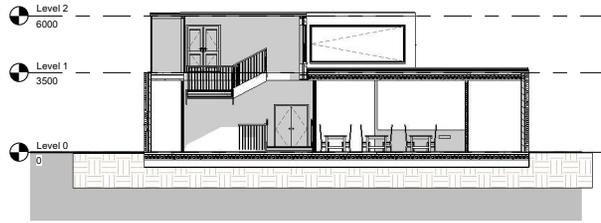

5 Section 1
1 : 100

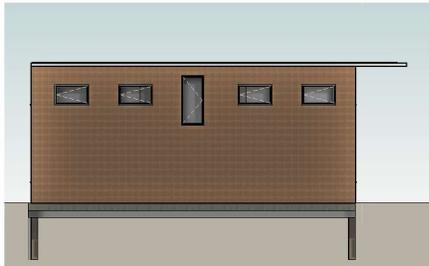

2 West
1 : 100

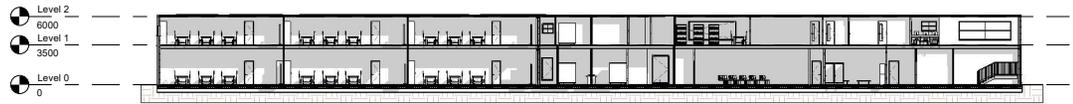

6 Section 2
1 : 200




4 South
1 : 200




3 North
1 : 200



TDP3	
ELEVATION/ SECTIONS	
CITU	
C3519894	DATE 02/05/22

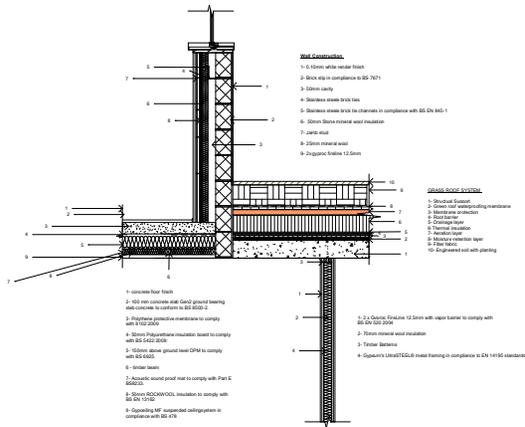


1 Section 1 - Callout 1 Detail Lines 1
1: 20

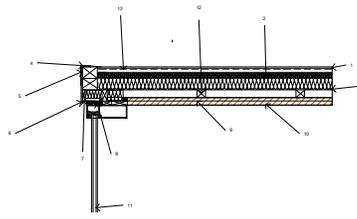


3 Section 1 - Callout 3 Detail Lines 3
1: 10




6 Section 1 - Callout 6 Detail Lines 6
1: 20

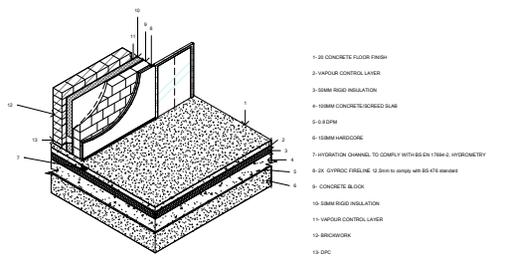

4 Section 1 - Callout 4 Detail Lines 4
1: 20

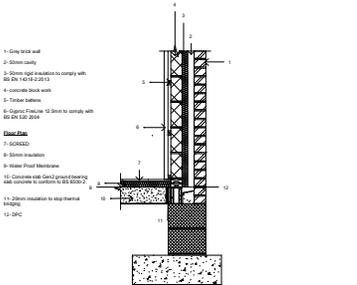

2 Section 1 - Callout 2 Detail Lines 2
1: 20

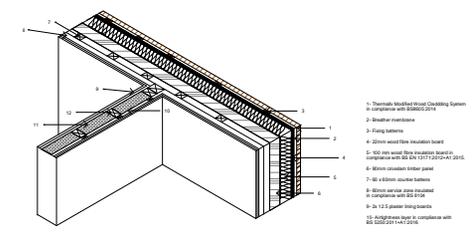


5 Section 1 - Callout 5 Detail Lines 5
1: 20

MAIN MATERIALS USED

GREY BRICK

Good indoor climate, durability and a good sale value, energy efficient, low maintenance as well as sustainable. A U value of 2 W/(m²K). Along with it complies with BS EN 1996-1-1.

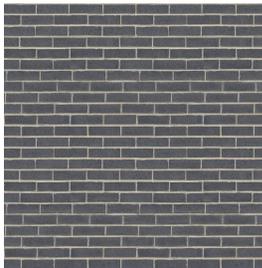


THERMALLY MODIFIED WOOD

TMW is sustainable, the thermal modification strengthens the wood, along with the material is durable allows this material to comply with BS 5268.




WHITE RENDER FINISH


Breathable so prevents problems with moisture getting trapped within the wall. As well as enhances the overall look to the building. The finish material complies with BS EN 13914-1:2016.

 


TDP3	
Detail lines	
CITU	
C3519894	DATE 04/05/22

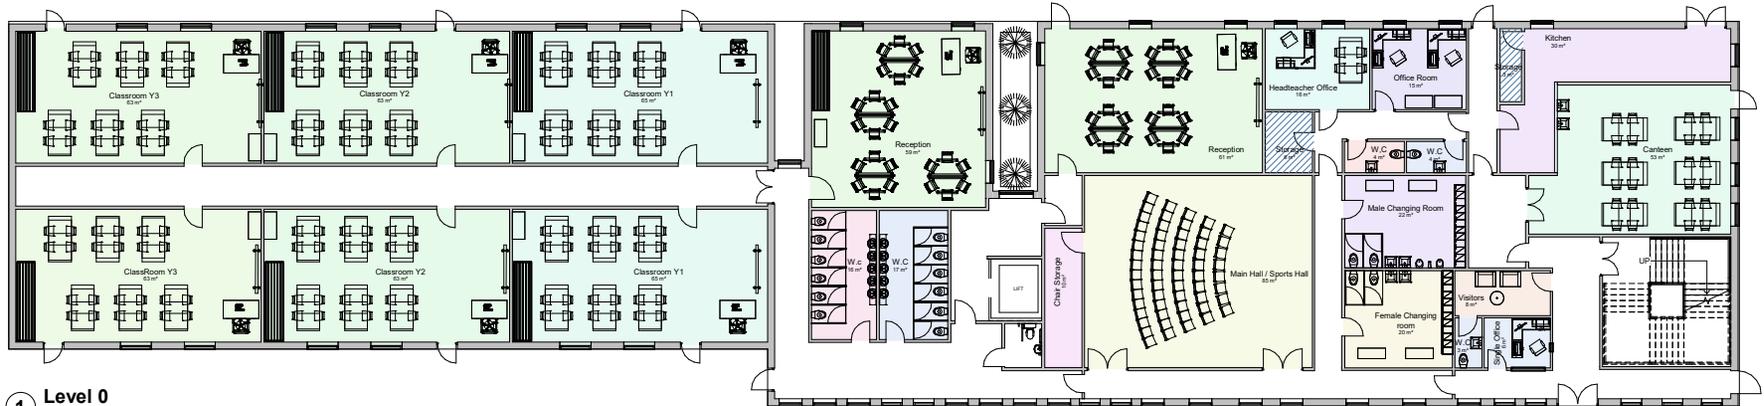

1 Level 0
1 : 100

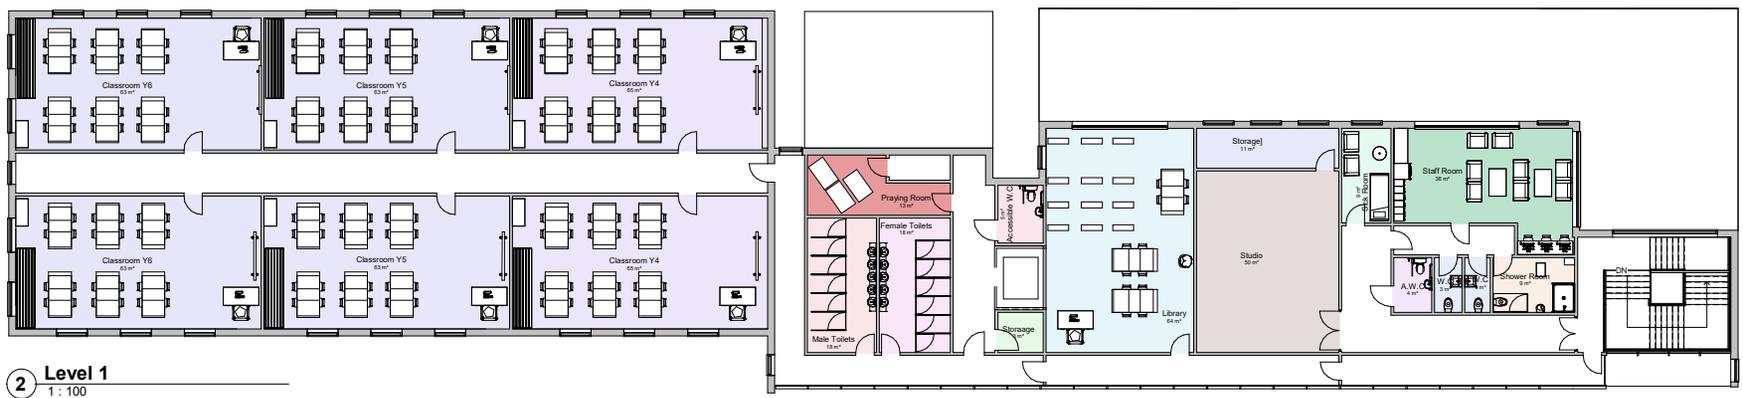

2 Level 1
1 : 100

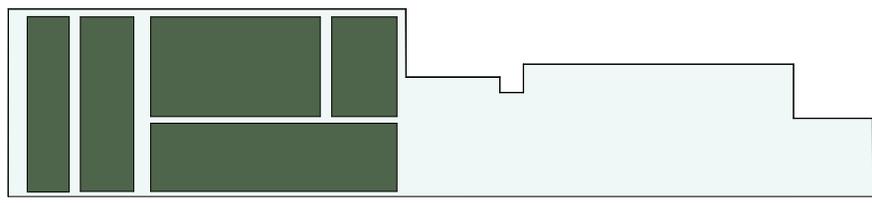


3 Level 2
1 : 200

- | Ground Floor | First Floor |
|--|--|
| ■ Canteen | ■ A.W.C. |
| ■ Chair Storage | ■ Accessible W.C. |
| ■ Classroom Y1 | ■ Classroom Y4 |
| ■ Classroom Y2 | ■ Classroom Y5 |
| ■ Classroom Y3 | ■ Classroom Y6 |
| ■ Classroom Y3 | ■ Female Toilets |
| ■ Female Changing room | ■ Library |
| ■ Headteacher Office | ■ Male Toilets |
| ■ Kitchen | ■ Praying Room |
| ■ Main Hall / Sports Hall | ■ Shower Room |
| ■ Male Changing Room | ■ Sick Room |
| ■ Office Room | ■ Staff Room |
| ■ Reception | ■ Storage |
| ■ Single Office | ■ Storage] |
| ■ Storage | ■ Studio |
| ■ Visitors | ■ W.C. |
| ■ W.C. | ■ W.C. |
| ■ W.C. | |

TDP3	
Floor Plan	
CITU	
C3519894	DATE 05/08/22




1 3D View of allotments

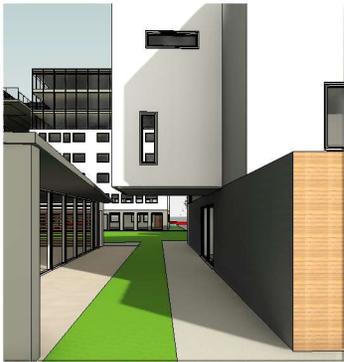

2 3D View of entrance to the buildings



3 3D View of entrance to site

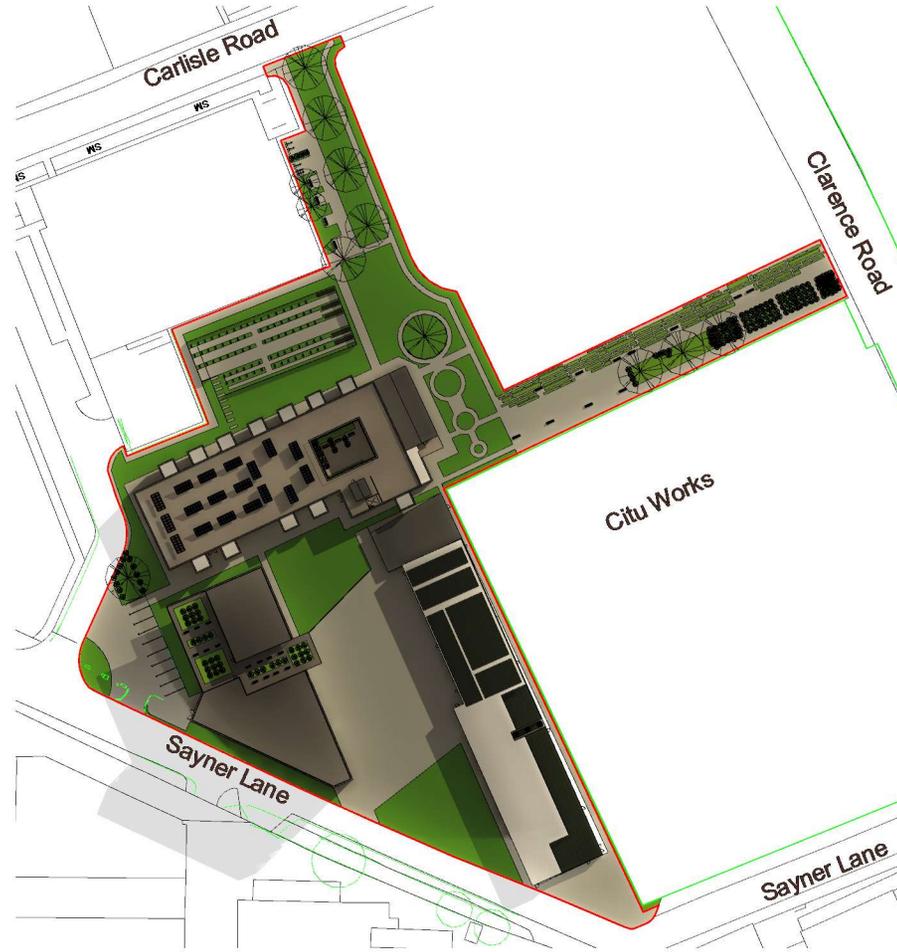

4 Site
1 : 500


SITE FEATURES

- ALLOTMENTS
- SEATING AREAS
- BIKE STORAGE/ BIKE POWERED GENERATORS
- 9 CAR PARK SPACES
- SOLAR PANELS
- BIOMASS SYSTEM IN PLACE
- ACCESSIBLE FOR ALL IN COMPLIANCE WITH PART M APPROVED DOCUMENT

CARE HOME & CAFE



RESIDENTIAL 1 & 2

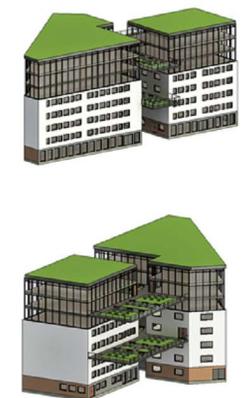

NURSERY



TDP 3
SITE PLAN
Haseeb Arifan
SCALE (@ A1) 1 : 500
C3519894